



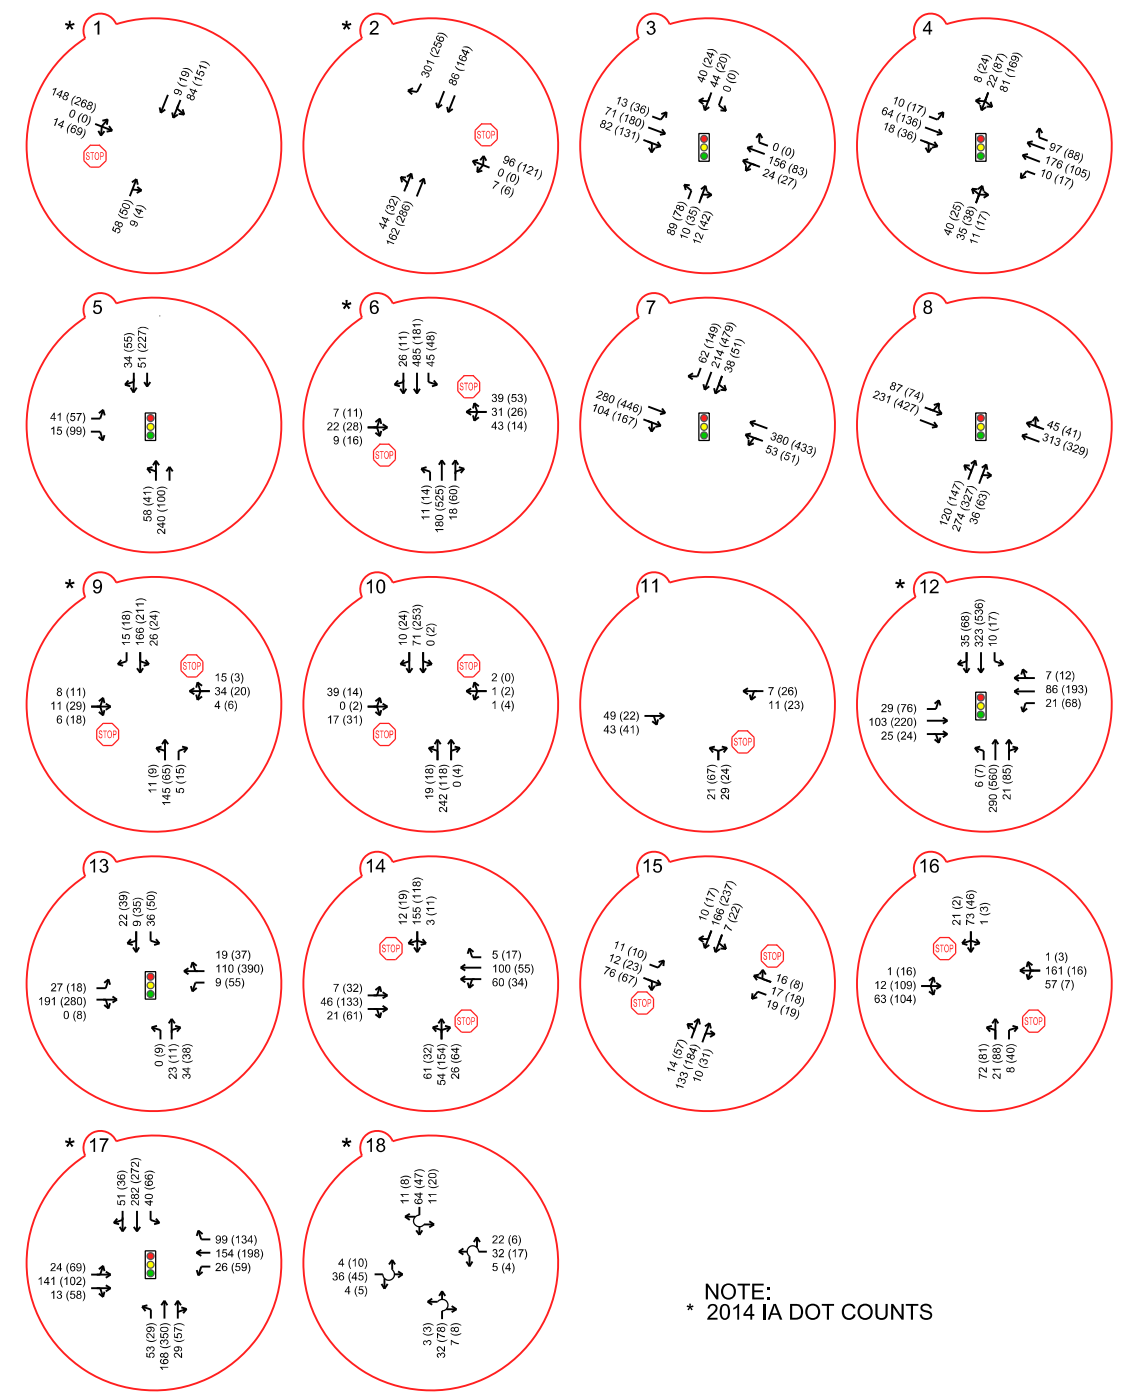

NOT TO SCALE

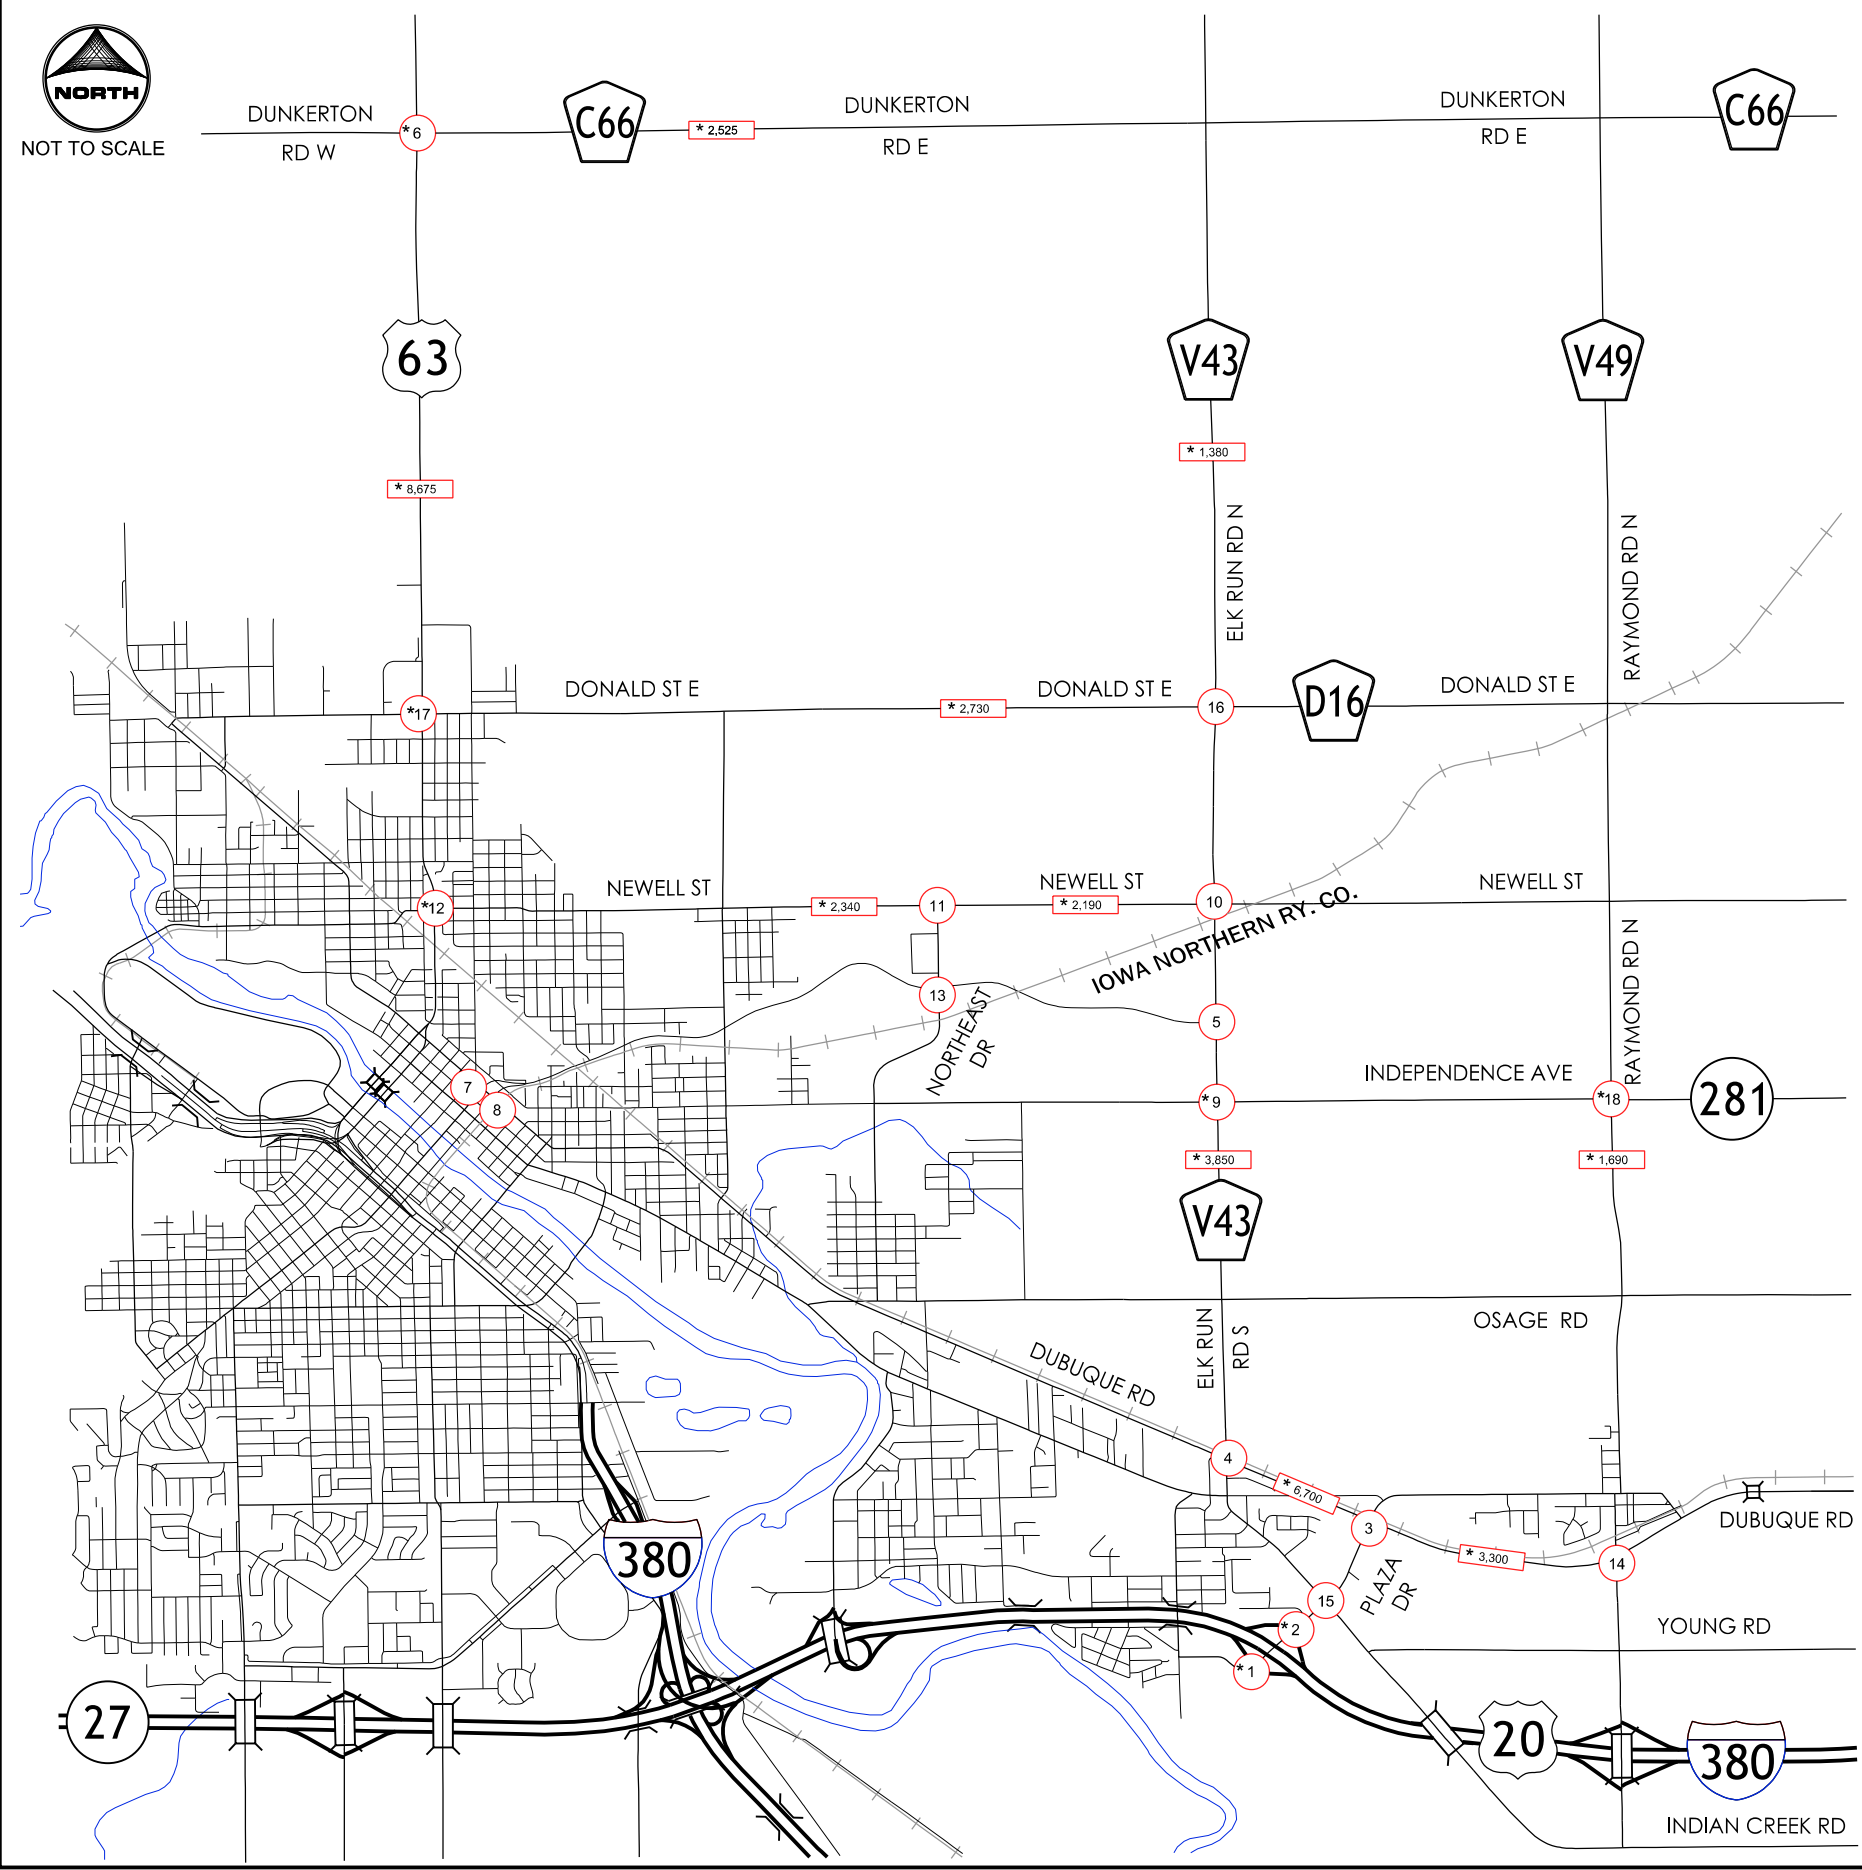

NOTE:  
\* 2014 IA DOT COUNTS

LEGEND			
xx, xxx	AVERAGE DAILY TRAFFIC VOLUME (ADT)		NUMBER OF LANES AND FLOW DIRECTION
xxx (xxx)	AM (PM) PEAK HOUR VOLUME		TRAFFIC SIGNAL CONTROL
			STOP CONTROL

### EXISTING TRAFFIC VOLUMES

\$\$\$DATE\$\$\$  
\$\$\$DGN\$\$\$